


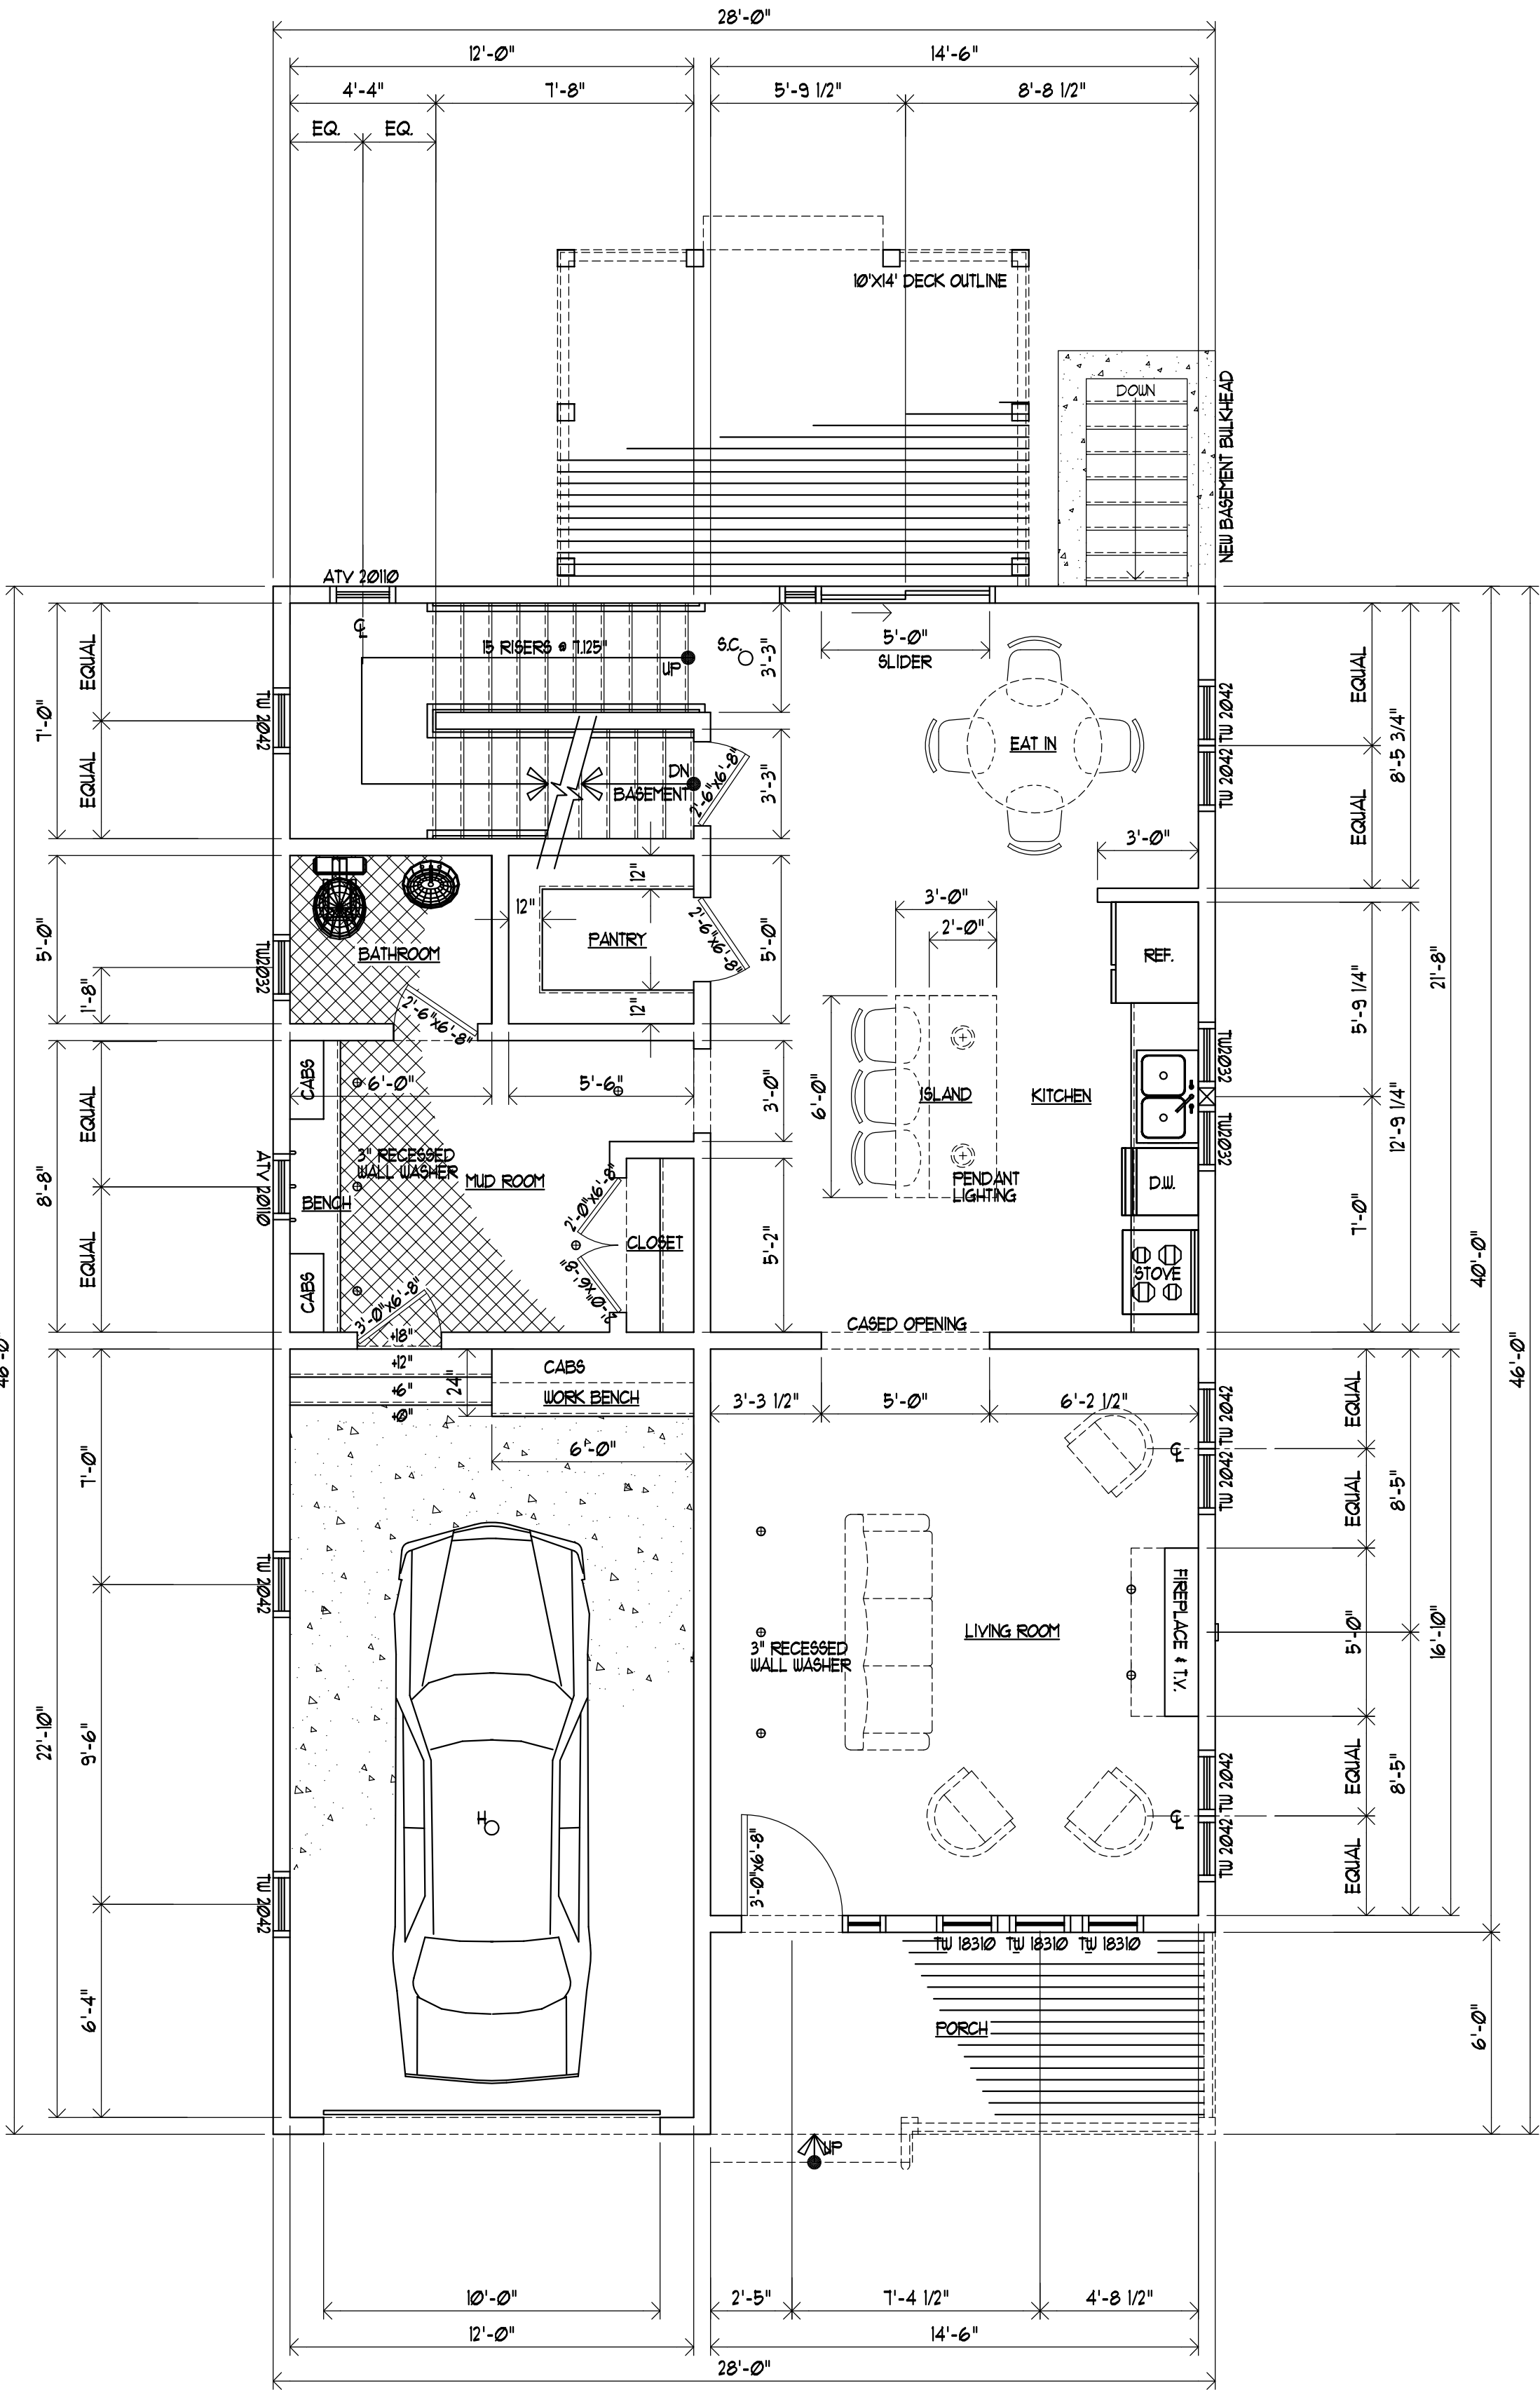

PROPOSED FIRST FLOOR PLAN

SCALE: 1/4" = 1'-0"

- SC SMOKE & CARBON MONOXIDE DETECTOR
- S SMOKE DETECTOR

- FIRST FLOOR
903 SF.
- SINGLE BAY GARAGE
295 SF.
- TOTAL FIRST FLOOR SQ. FT.
1,198 SF.

- TOTAL SQ. FT.
2,396 SF.