


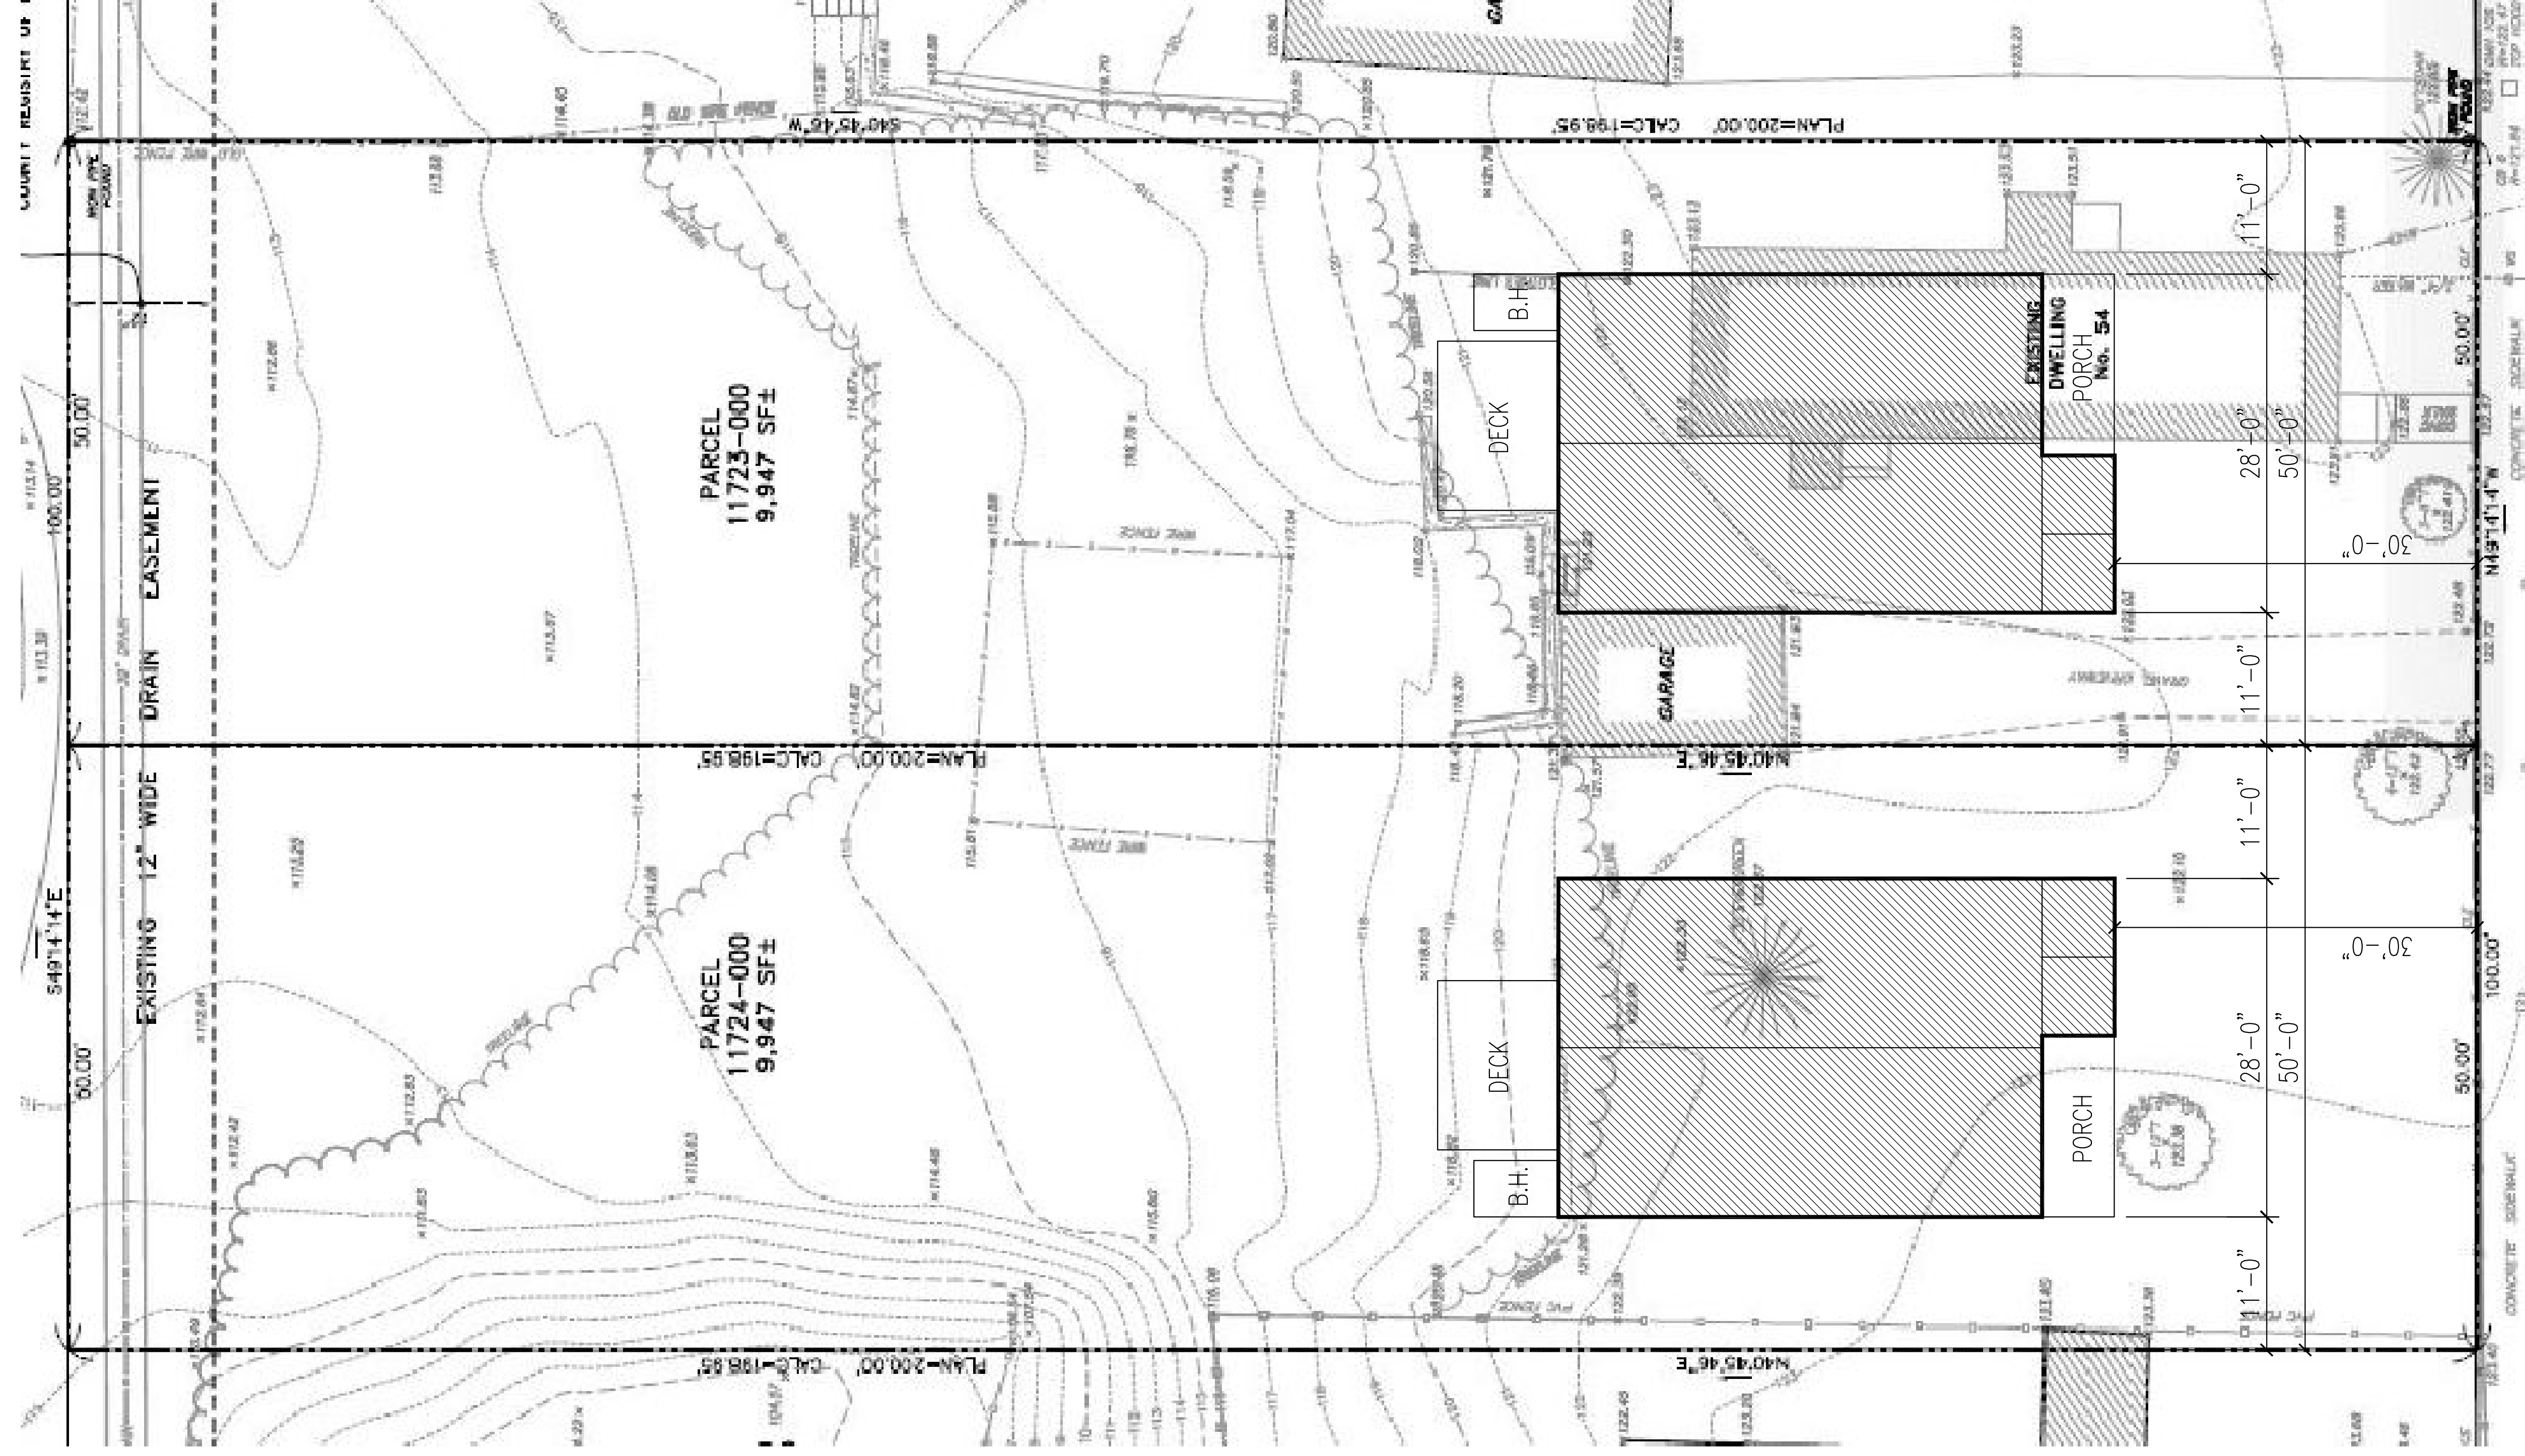

PRELIMINARY

TITLE: PRELIMINARY PLOT PLAN	
DESIGNER	K. DIVRIS
DATE:	NOVEMBER 28, 2011
SCALE:	1/4" = 1'-0"
CLIENT:	
MOSS HILL BUILDERS BIRCHWOOD STREET, WEST ROXBURY, MA	

CONCEPTS BY DESIGN, INC.

CUSTOM RESIDENTIAL DESIGN
office 508.660.5030 mobile:508.207.5875
conceptsbydesign@verizon.net

LAST UPDATED:		© 2006 CONCEPTS BY DESIGN INC. ALL RIGHTS RESERVED. CONCEPTS BY DESIGN INC. HAS OWNERSHIP AND ALL RIGHTS IN THE PROPERTY OF THE DESIGN CONCEPTS AT ALL TIMES. NO OTHER PARTY HAS ANY RIGHTS OR INTERESTS IN THE PROPERTY OF CONCEPTS BY DESIGN INC.	SITE
REVISED BY:			
DRAWING NUMBER		ARCH-112817-D	REVISION 00